

CLARE COUSINS
ARCHITECTS

SDA by Project Friday
11-13 Trannere Ave, Carnegie


1.01
Typical Floor Plan

Internal Apartment Area: 65.9m²
Balcony/Terrace Area: 8.9m²
Total Area: 74.8m²

All areas measured as per Property
Council of Australia Residential
Method of Measurement

- F: Fridge Cavity
- P: Pull Out Pantry
- S: Storage
- O: Open Shelving
- A: Adjustable Benchtop
- OV: Oven
- DW: Dishwasher
- L: Laundry
- BIR: Built in Robe
- POS: Private Open Space

Key Plan

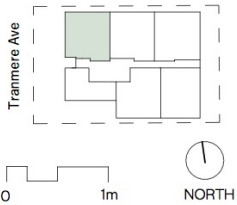

Areas referred to on this marketing
drawing have been determined
according to the Property Council of
Australia guideline (Method of
Measurement for residential
property) and method of
measurement may not relate to the
boundaries described or shown on
the Plan of Subdivision for this
development.



SDA by Project Friday
11-13 Tranmere Ave, Carnegie

Internal Apartment Area: 58.8m²
Balcony/Terrace Area: 9.9m²
Total Area: 68.7m²

F: Fridge Cavity
P: Pull Out Pantry
S: Storage
O: Open Shelving
A: Adjustable Benchtop
OV: Oven
DW: Dishwasher
L: Laundry
BIR: Built in Robe
POS: Private Open Space

Tranmere Ave

0 1m

NORTH

Areas referred to on this marketing drawing have been determined according to the Property Council of Australia guideline (Method of Measurement for residential property) and method of measurement may not relate to the boundaries described or shown on the Plan of Subdivision for this development.



SDA by Project Friday
11-13 Tranmere Ave, Carnegie

Typical Floor Plan

F: Fridge Cavity
P: Pull Out Pantry
S: Storage
O: Open Shelving
A: Adjustable Benchtop
OV: Oven
DW: Dishwasher
L: Laundry
BIR: Built in Robe
POS: Private Open Space

Areas referred to on this marketing drawing have been determined according to the Property Council of Australia guideline (Method of Measurement for residential property) and method of measurement may not relate to the boundaries described or shown on the Plan of Subdivision for this development.




SDA by Project Friday
11-13 Tranmere Ave, Carnegie

Typical Floor Plan

All areas measured as per Property Council of Australia Residential Method of Measurement

Key Plan

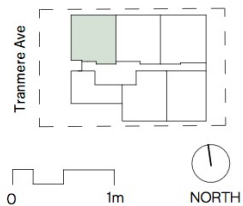

Areas referred to on this marketing drawing have been determined according to the Property Council of Australia guideline (Method of Measurement for residential property) and method of measurement may not relate to the boundaries described or shown on the Plan of Subdivision for this development.



CLARE COUSINS
ARCHITECTS


SDA by Project Friday
11-13 Trannmere Ave, Carnegie

1.05
Typical Floor Plan


Internal Apartment Area: 93.4m²
Balcony/Terrace Area: 8.8m²
Total Area: 102.2m²

All areas measured as per Property
Council of Australia Residential
Method of Measurement

- F: Fridge Cavity
- P: Pull Out Pantry
- S: Storage
- O: Open Shelving
- A: Adjustable Benchtop
- OV: Oven
- DW: Dishwasher
- L: Laundry
- BIR: Built in Robe
- POS: Private Open Space

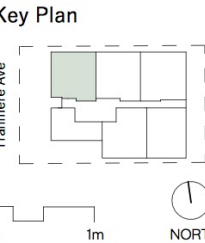

Areas referred to on this marketing
drawing have been determined
according to the Property Council of
Australia guideline (Method of
Measurement for residential
property) and method of
measurement may not relate to the
boundaries described or shown on
the Plan of Subdivision for this
development.

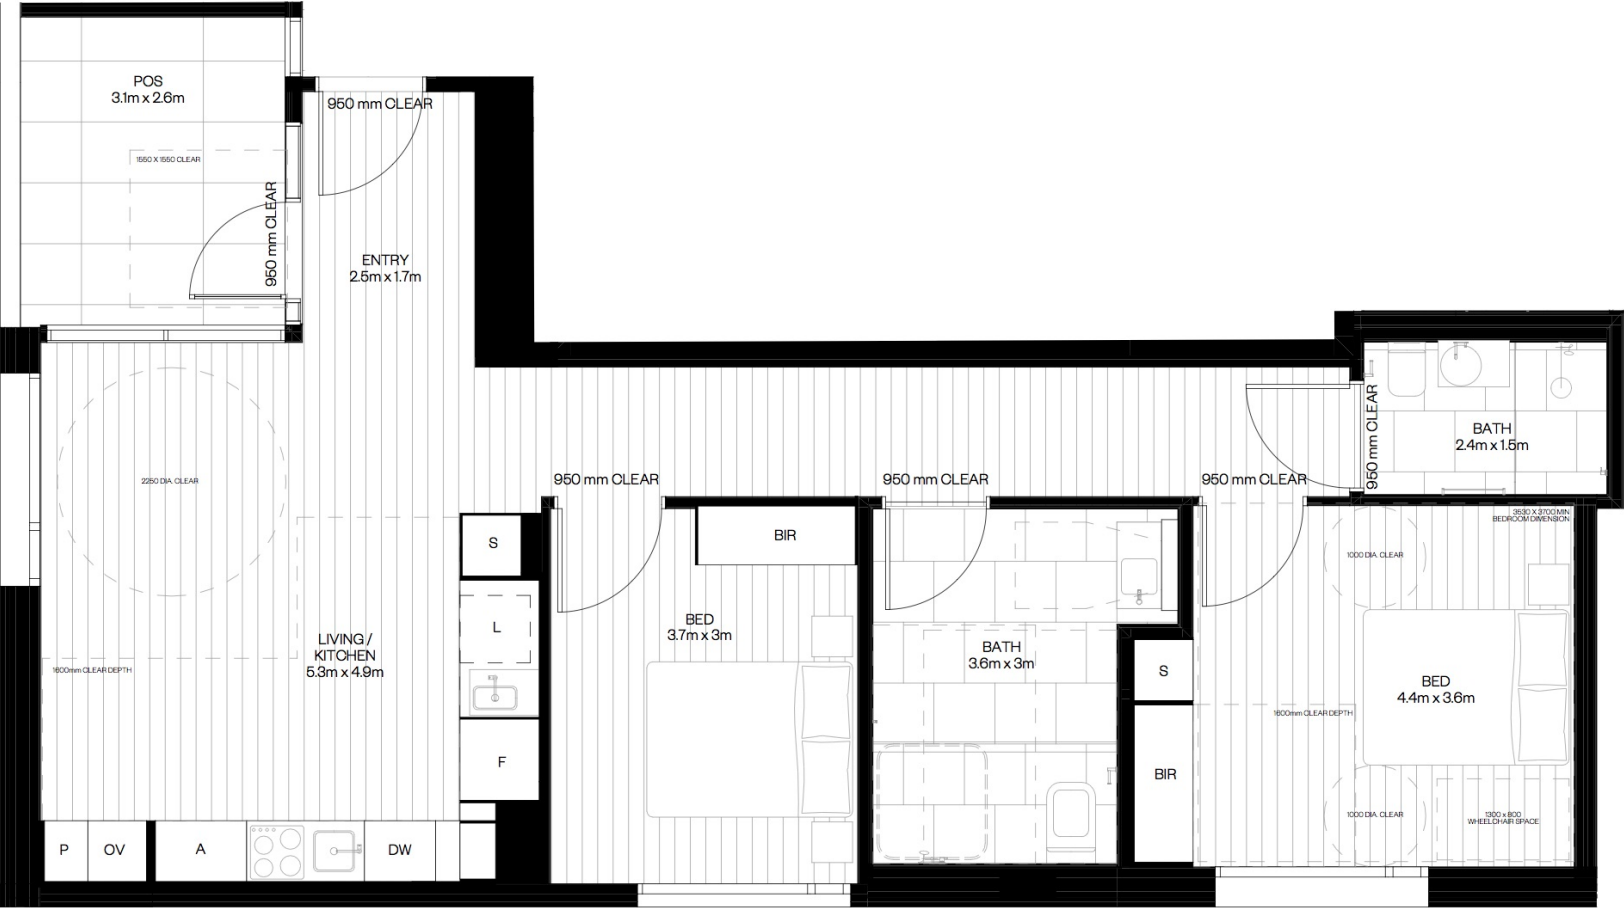

CLARE COUSINS
ARCHITECTS

SDA by Project Friday
11-13 Tranmere Ave, Carnegie


2.01
Typical Floor Plan

Internal Apartment Area: 72.9m²
Balcony/Terrace Area: 10.8m²
Total Area: 83.7m²

All areas measured as per Property
Council of Australia Residential
Method of Measurement

- F: Fridge Cavity
P: Pull Out Pantry
S: Storage
O: Open Shelving
A: Adjustable Benchtop
OV: Oven
DW: Dishwasher
L: Laundry
BIR: Built in Robe
POS: Private Open Space

Key Plan

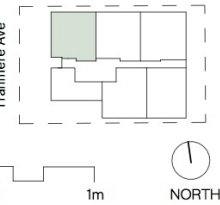

Areas referred to on this marketing
drawing have been determined
according to the Property Council of
Australia guideline (Method of
Measurement for residential
property) and method of
measurement may not relate to the
boundaries described or shown on
the Plan of Subdivision for this
development.



CLARE COUSINS ARCHITECTS

SDA by Project Friday
11-13 Trannere Ave, Carnegie


2.02 Typical Floor Plan

Internal Apartment Area: 91.8m²
Balcony/Terrace Area: 8.2m²
Total Area: 100m²

All areas measured as per Property
Council of Australia Residential
Method of Measurement

F: Fridge Cavity
P: Pull Out Pantry
S: Storage
O: Open Shelving
A: Adjustable Benchtop
OV: Oven
DW: Dishwasher
L: Laundry
BIR: Built in Robe

Key Plan

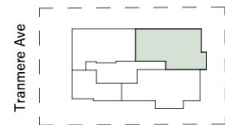

1:50 @ A3
0 1m
NORTH

Areas referred to on this marketing
drawing have been determined
according to the Property Council of
Australia guideline (Method of
Measurement for residential
property) and method of
measurement may not relate to the
boundaries described or shown on
the Plan of Subdivision for this
development.



CLARE COUSINS ARCHITECTS

SDA by Project Friday
11-13 Tranmere Ave, Carnegie

2.03


Typical Floor Plan

Internal Apartment Area: 82.4m²
Balcony/Terrace Area: 12.3m²
Total Area: 94.7m²


All areas measured as per Property
Council of Australia Residential
Method of Measurement

F: Fridge Cavity
P: Pull Out Pantry
S: Storage
O: Open Shelving
A: Adjustable Benchtop
OV: Oven
DW: Dishwasher
L: Laundry
BIR: Built in Robe
POS: Private Open Space

Key Plan

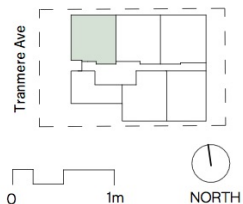

Areas referred to on this marketing
drawing have been determined
according to the Property Council of
Australia guideline (Method of
Measurement for residential
property) and method of
measurement may not relate to the
boundaries described or shown on
the Plan of Subdivision for this
development.

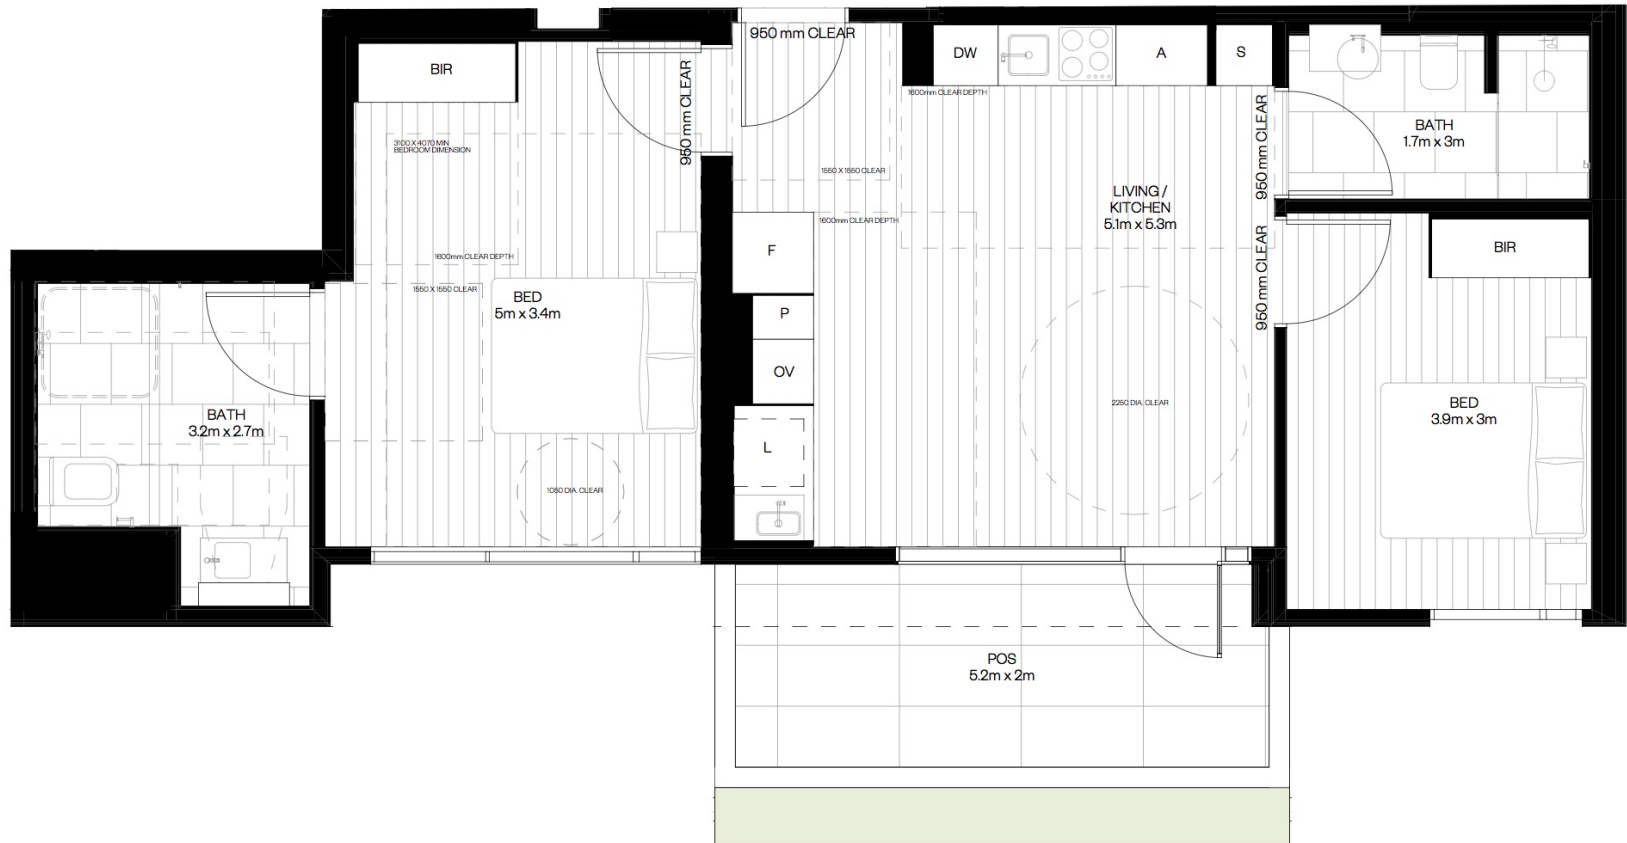

CLARE COUSINS
ARCHITECTS

SDA by Project Friday
11-13 Tranmere Ave, Carnegie


3.01
Typical Floor Plan

Internal Apartment Area: 68.4m²
Balcony/Terrace Area: 12m²
Total Area: 80.4m²

All areas measured as per Property
Council of Australia Residential
Method of Measurement

- F: Fridge Cavity
- P: Pull Out Pantry
- S: Storage
- O: Open Shelving
- A: Adjustable Benchtop
- OV: Oven
- DW: Dishwasher
- L: Laundry
- BIR: Built in Robe
- POS: Private Open Space

Key Plan

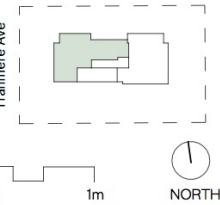

Areas referred to on this marketing
drawing have been determined
according to the Property Council of
Australia guideline (Method of
Measurement for residential
property) and method of
measurement may not relate to the
boundaries described or shown on
the Plan of Subdivision for this
development.



CLARE COUSINS
ARCHITECTS

SDA by Project Friday
11-13 Tranmere Ave, Carnegie


3.02
Typical Floor Plan

Internal Apartment Area: 70.9m²
Balcony/Terrace Area: 14.1m²
Total Area: 85m²

All areas measured as per Property
Council of Australia Residential
Method of Measurement

- F: Fridge Cavity
- P: Pull Out Pantry
- S: Storage
- O: Open Shelving
- A: Adjustable Benchtop
- OV: Oven
- DW: Dishwasher
- L: Laundry
- BIR: Built in Robe
- POS: Private Open Space

Key Plan

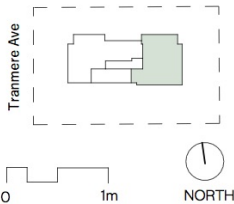

Areas referred to on this marketing
drawing have been determined
according to the Property Council of
Australia guideline (Method of
Measurement for residential
property) and method of
measurement may not relate to the
boundaries described or shown on
the Plan of Subdivision for this
development.



CLARE COUSINS
ARCHITECTS

SDA by Project Friday
11-13 Trannere Ave, Carnegie

G.01


Typical Floor Plan

Internal Apartment Area: 70.2m²
Balcony/Terrace Area: 17.4m²
Total Area: 87.6m²


All areas measured as per Property
Council of Australia Residential
Method of Measurement

- F: Fridge Cavity
- P: Pull Out Pantry
- S: Storage
- O: Open Shelving
- A: Adjustable Benchtop
- OV: Oven
- DW: Dishwasher
- L: Laundry
- BIR: Built in Robe
- POS: Private Open Space

Key Plan

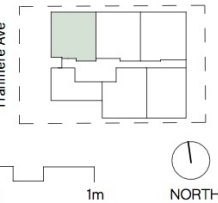


Areas referred to on this marketing
drawing have been determined
according to the Property Council of
Australia guideline (Method of
Measurement for residential
property) and method of
measurement may not relate to the
boundaries described or shown on
the Plan of Subdivision for this
development.

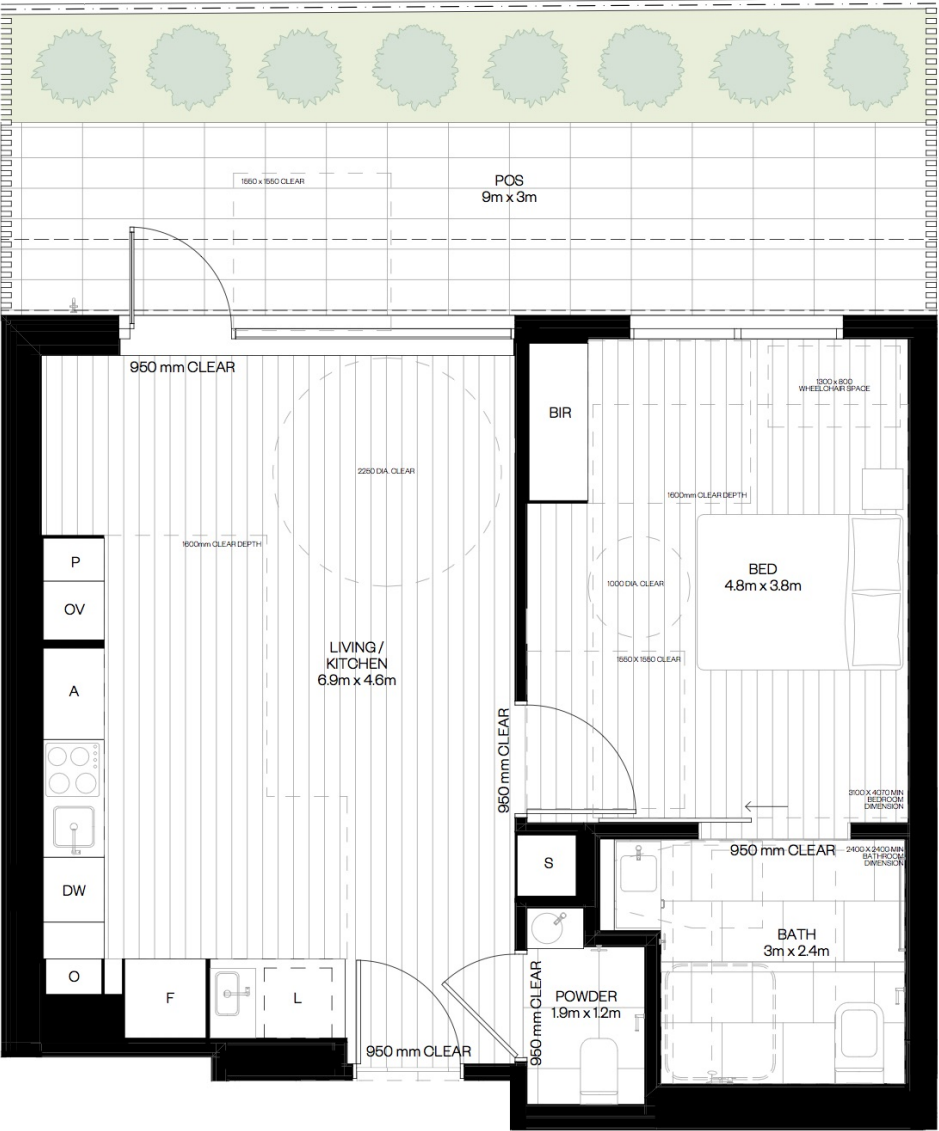

SDA by Project Friday
11-13 Tranmere Ave, Carnegie

F: Fridge Cavity
P: Pull Out Pantry
S: Storage
O: Open Shelving
A: Adjustable Benchtop
OV: Oven
DW: Dishwasher
L: Laundry
BIR: Built in Robe
POS: Private Open Space

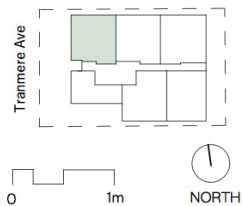[illegible]

CLARE COUSINS
ARCHITECTS

SDA by Project Friday
11-13 Trannmere Ave, Carnegie

G.03


Typical Floor Plan

Internal Apartment Area: 72.9m²
Balcony/Terrace Area: 17.4m²
Total Area: 90.3m²


All areas measured as per Property
Council of Australia Residential
Method of Measurement

- F: Fridge Cavity
- P: Pull Out Pantry
- S: Storage
- O: Open Shelving
- A: Adjustable Benchtop
- OV: Oven
- DW: Dishwasher
- L: Laundry
- BIR: Built in Robe
- POS: Private Open Space

Key Plan

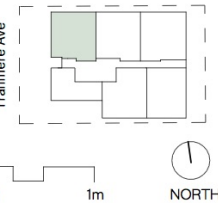

Areas referred to on this marketing
drawing have been determined
according to the Property Council of
Australia guideline (Method of
Measurement for residential
property) and method of
measurement may not relate to the
boundaries described or shown on
the Plan of Subdivision for this
development.

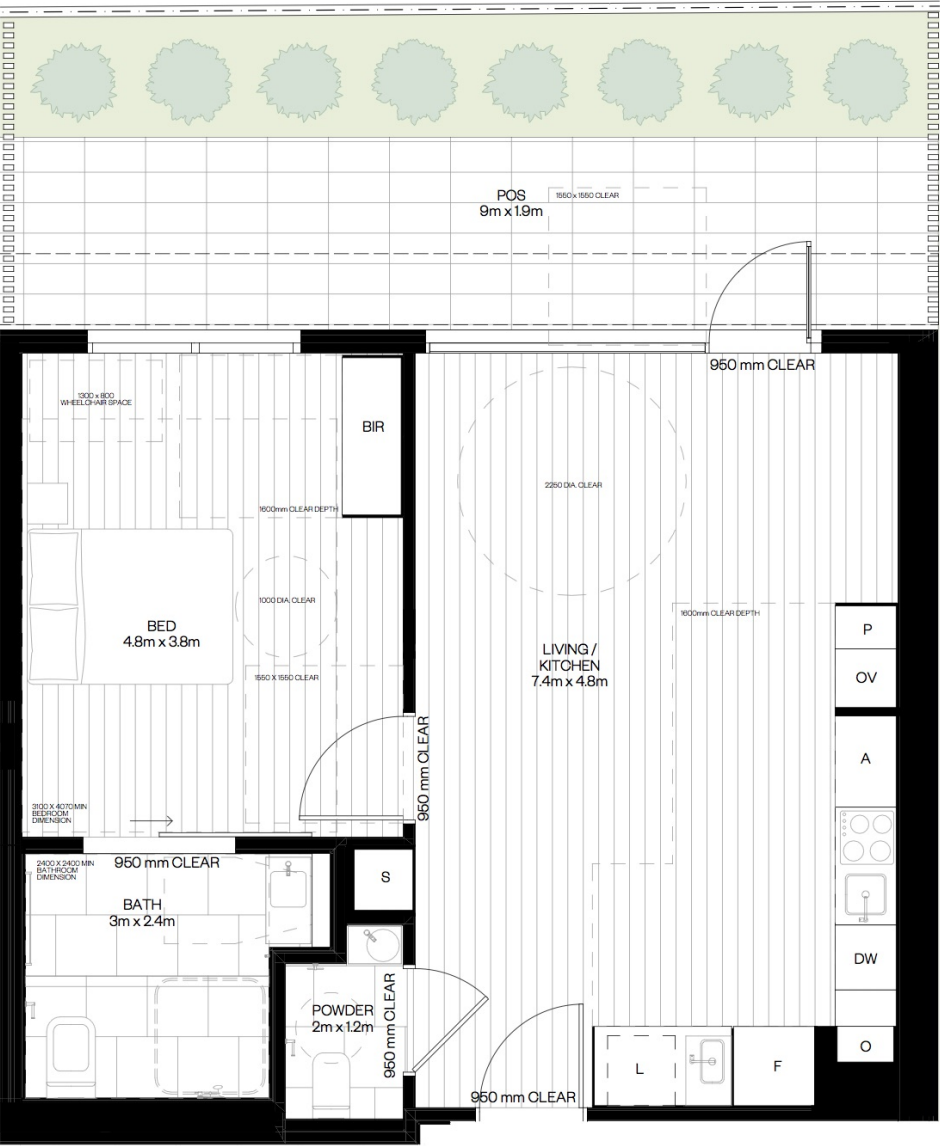

CLARE COUSINS ARCHITECTS

SDA by Project Friday
11-13 Trammere Ave, Carnegie

G.04


Typical Floor Plan

Internal Apartment Area: 64.1m²
Balcony/Terrace Area: 15.1m²
Total Area: 79.2m²


All areas measured as per Property
Council of Australia Residential
Method of Measurement

F: Fridge Cavity
P: Pull Out Pantry
S: Storage
O: Open Shelving
A: Adjustable Benchtop
OV: Oven
DW: Dishwasher
L: Laundry
BIR: Built in Robe
POS: Private Open Space

Key Plan

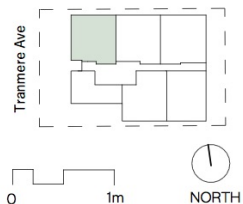

Areas referred to on this marketing
drawing have been determined
according to the Property Council of
Australia guideline (Method of
Measurement for residential
property) and method of
measurement may not relate to the
boundaries described or shown on
the Plan of Subdivision for this
development.

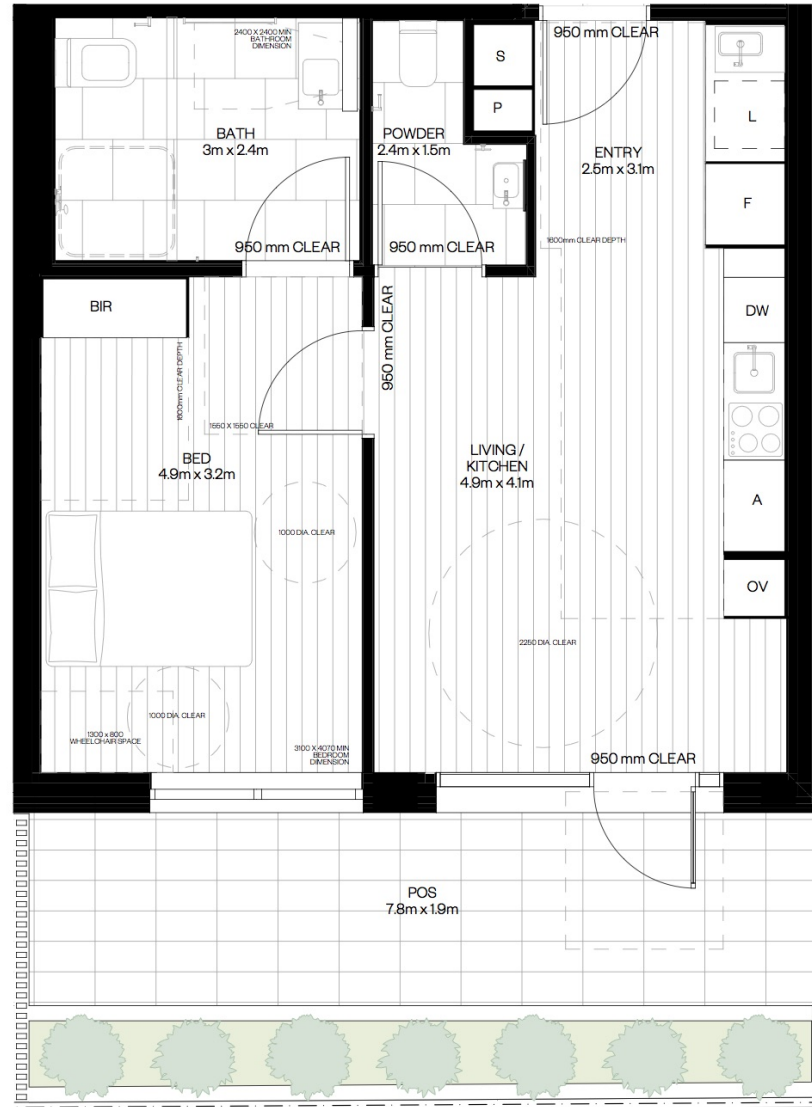

SDA by Project Friday
11-13 Tranmere Ave, Carnegie

Typical Floor Plan

All areas measured as per Property Council of Australia Residential Method of Measurement

Key Plan

